


3.1

3. Improving the sound insulation between floors

3.1 Increasing the impact sound insulation with small thickness

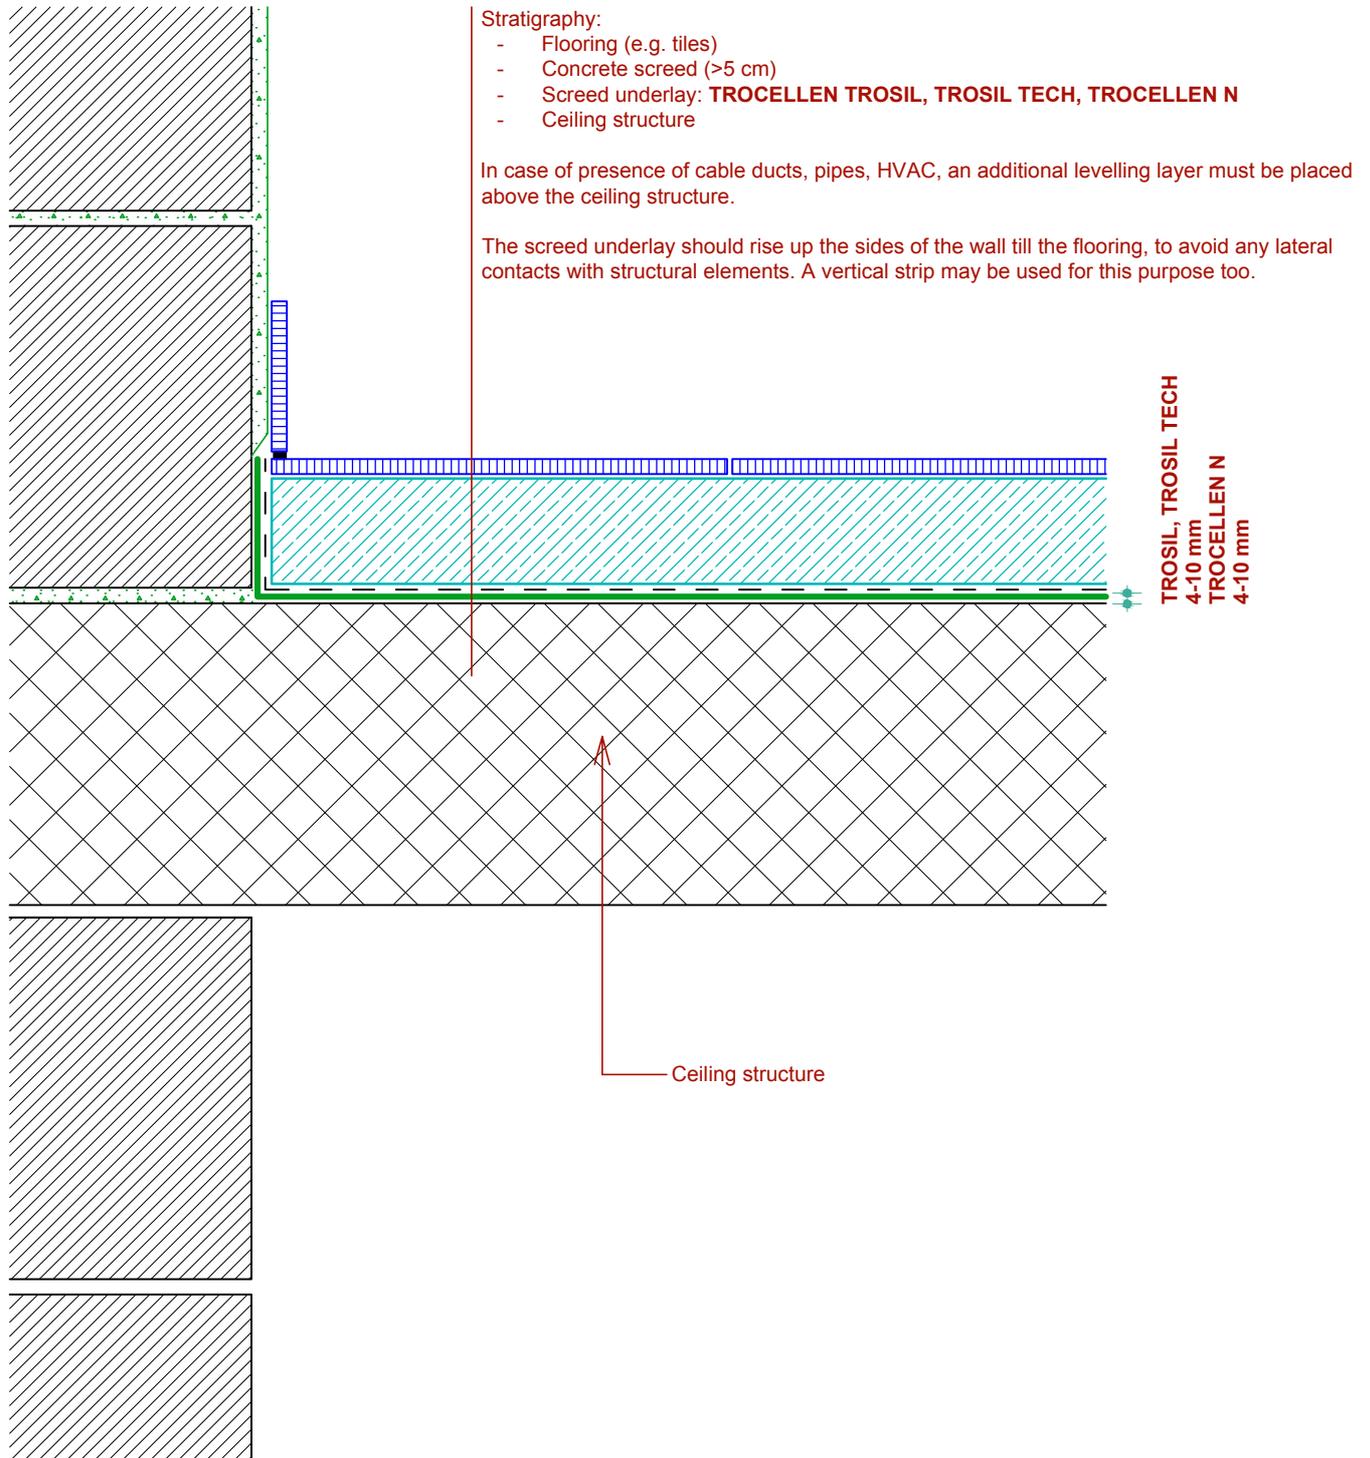

scale = 1:5