


3.5

3. Improving the sound insulation between floors

3.5 Increasing the sound insulation with suspended ceiling

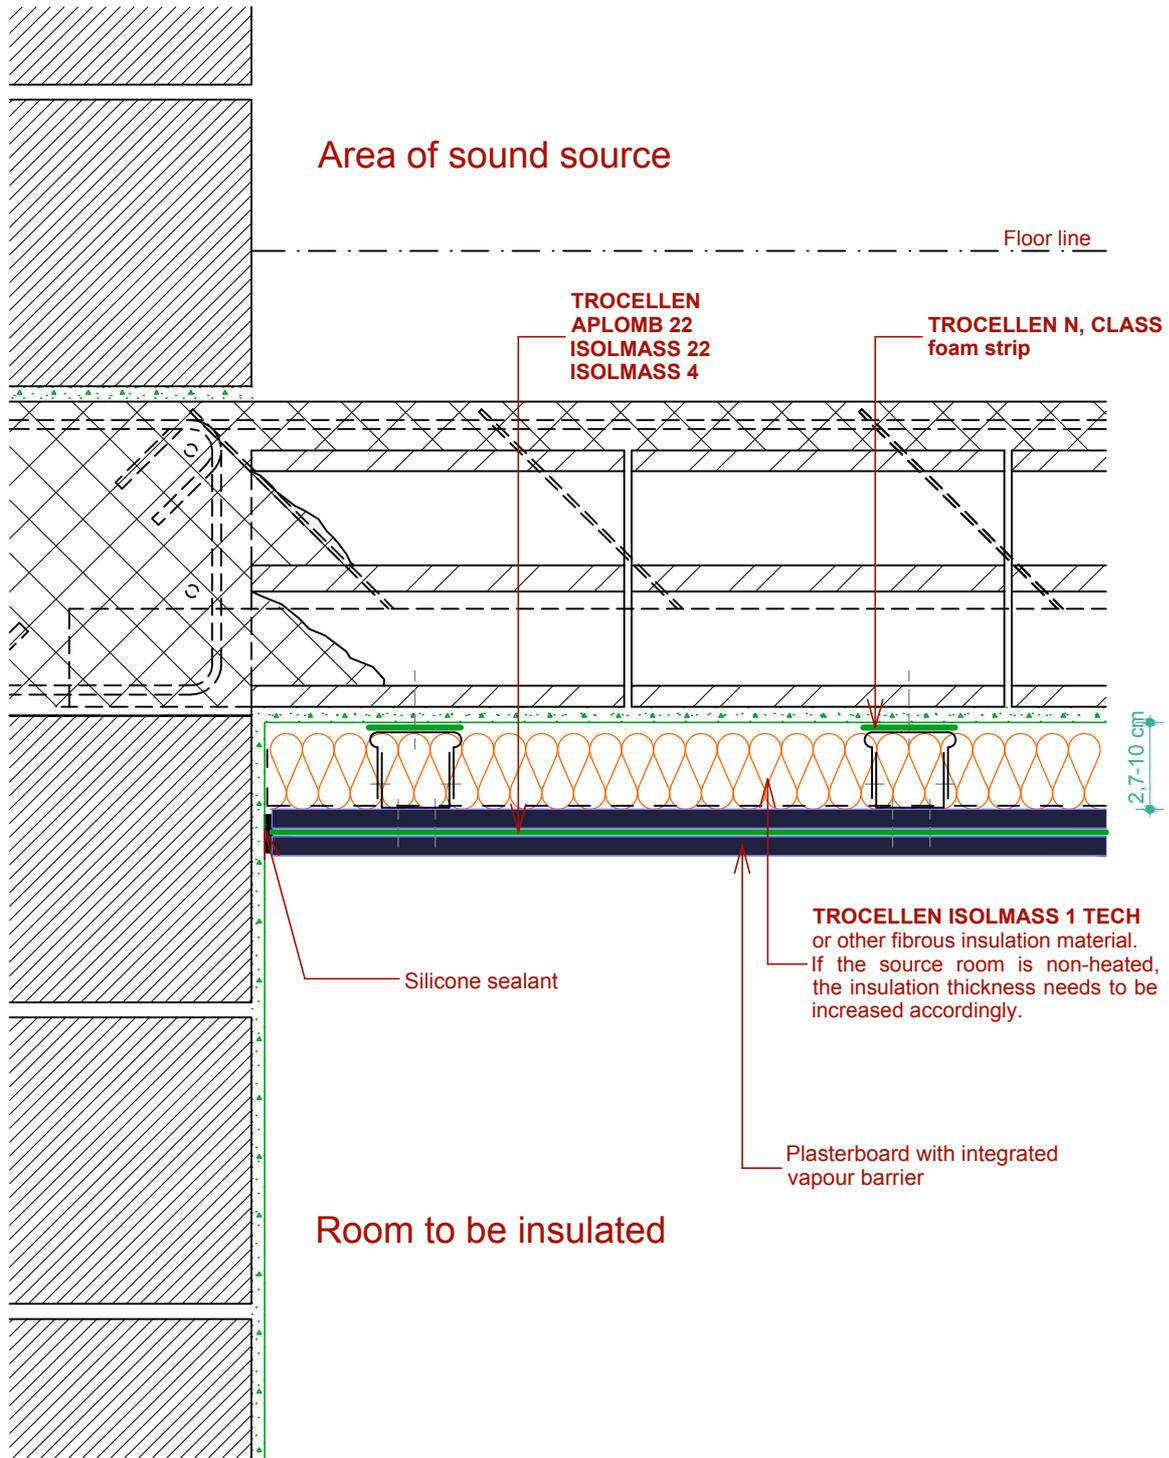

scale = 1:5