


3.6

3. Improving the sound insulation between floors

3.6 Increasing the sound insulation with suspended ceiling: example of precast constructions

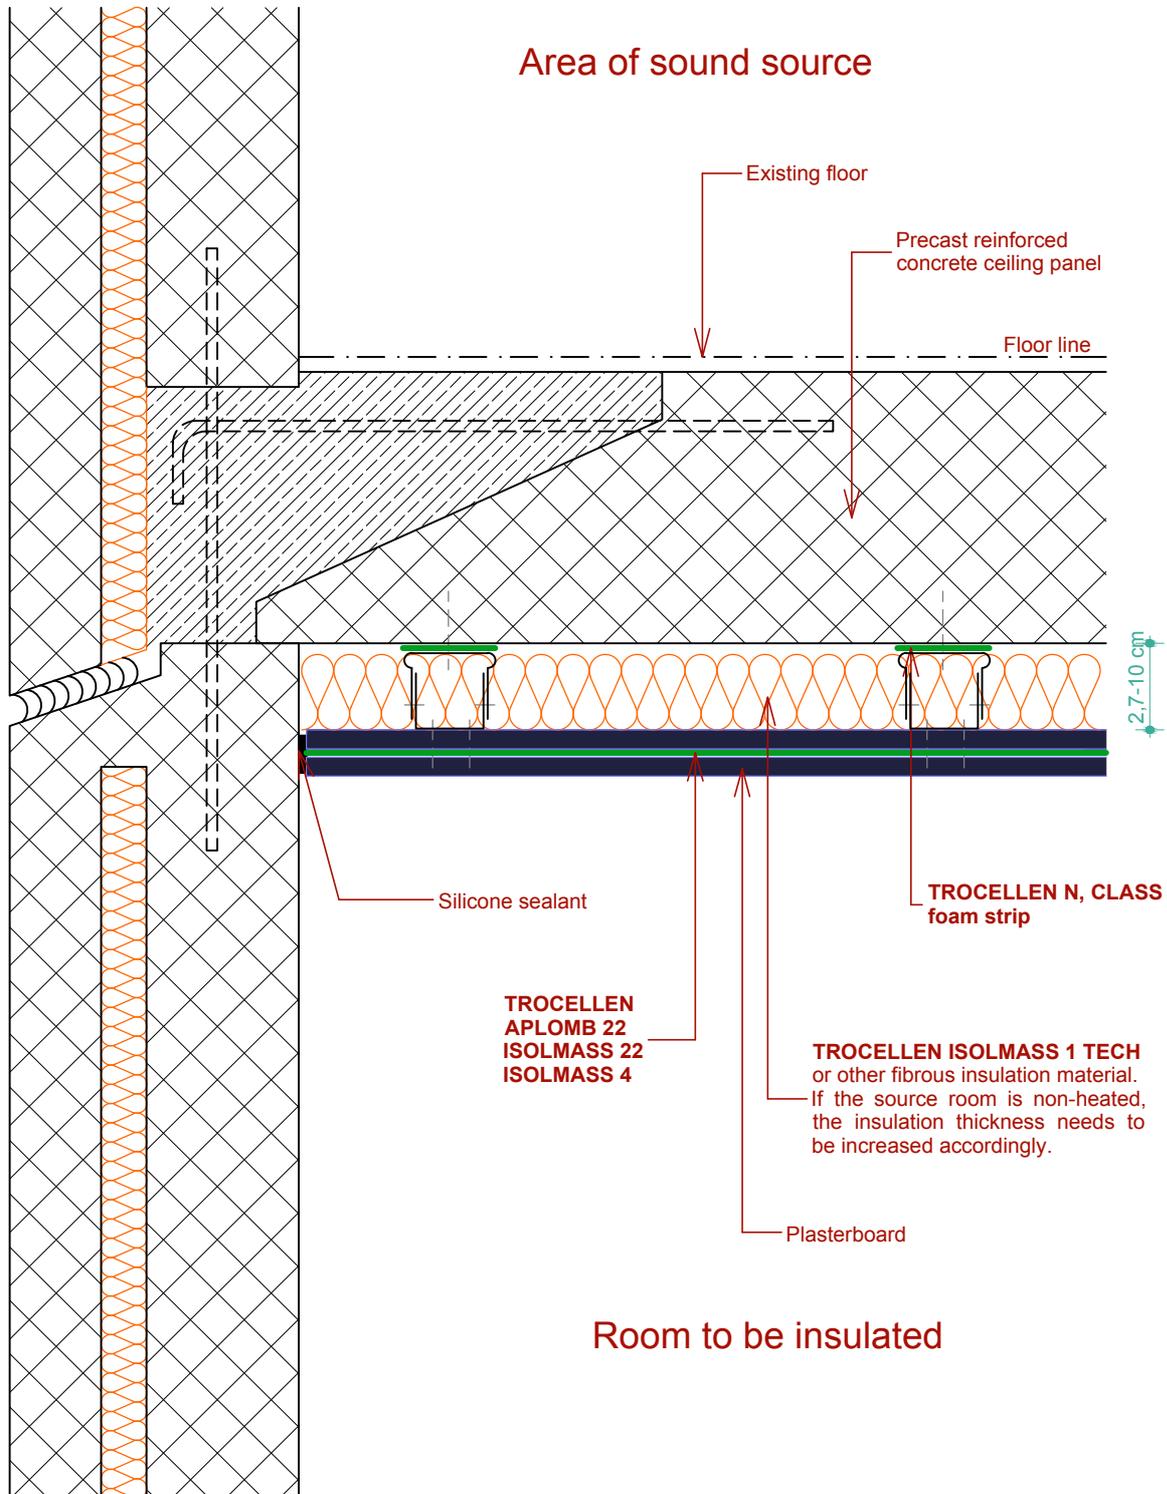

scale = 1:5