


# 3.7

## 3. Improving the sound insulation between floors

### 3.7 Increasing the impact sound insulation: example of precast constructions

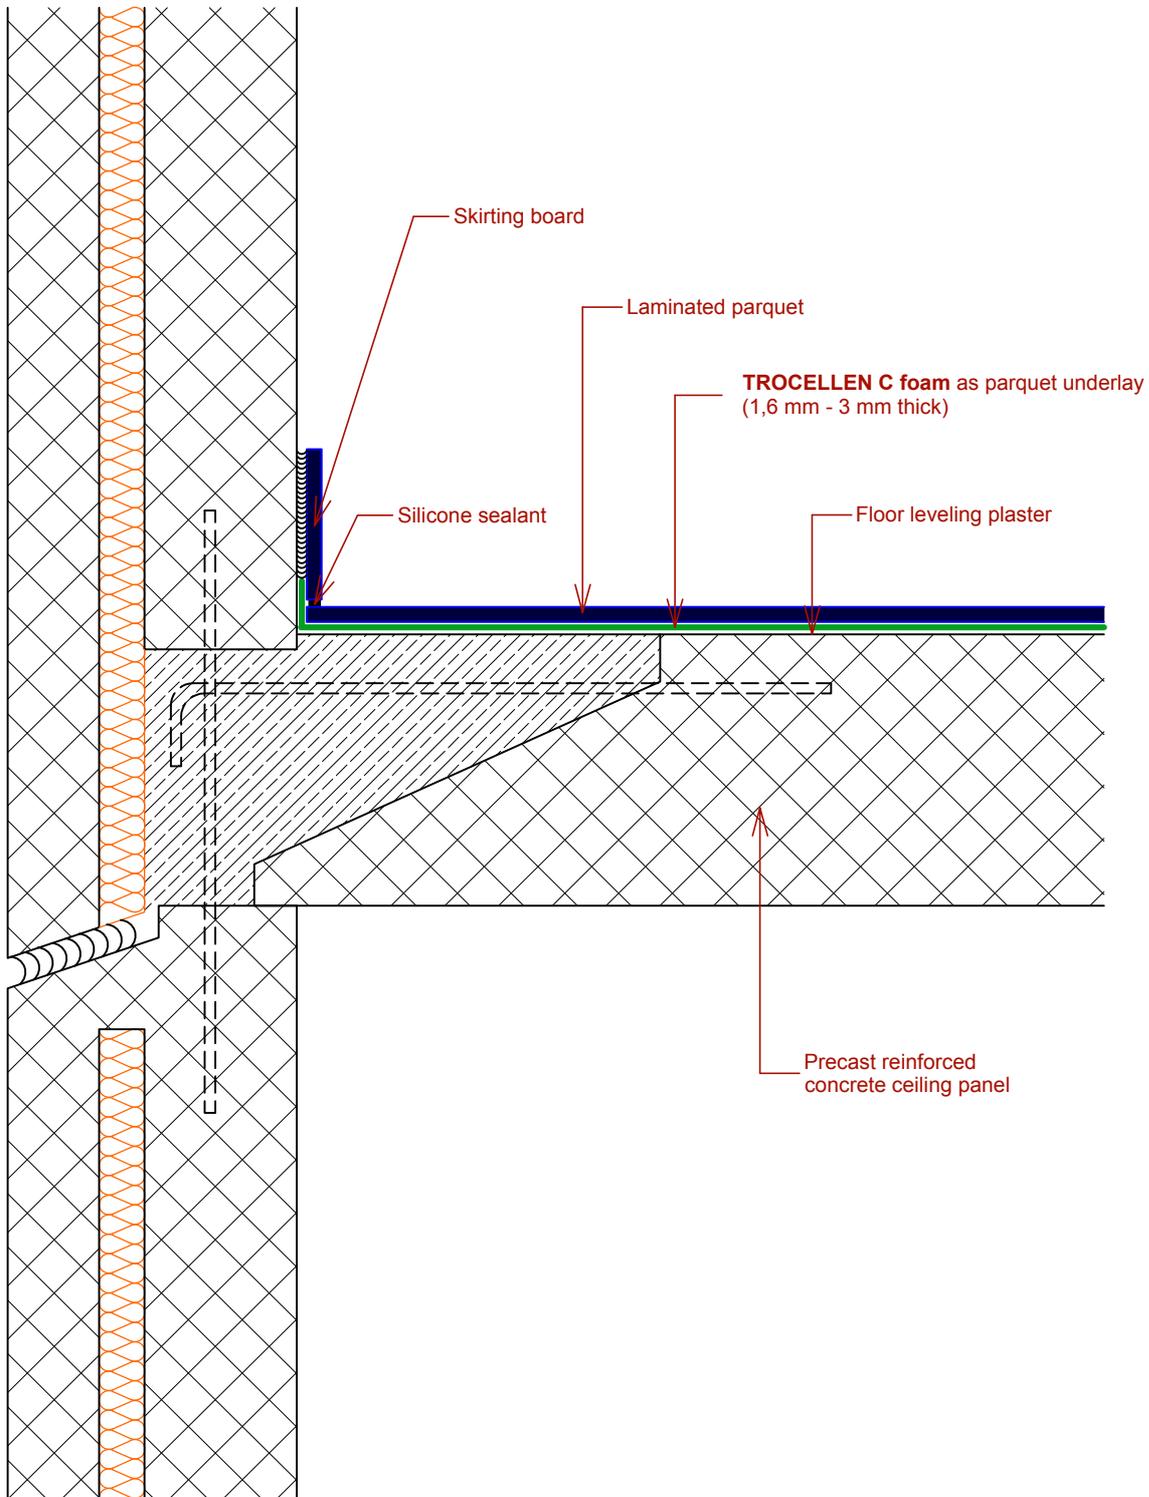

scale = 1:5