


6.1

6. Thermal insulation of roof structures

6.1 Example of application for attic (non-habitable)

Stratigraphy:

- Finishing roofing (e.g tiles)
- Roof battens with ventilation air gap
- **TROCELLEN AL, ALU (3-5-10 mm), as vapour barrier, heat mirror, anti-snow and anti-powder**
- Roof structure

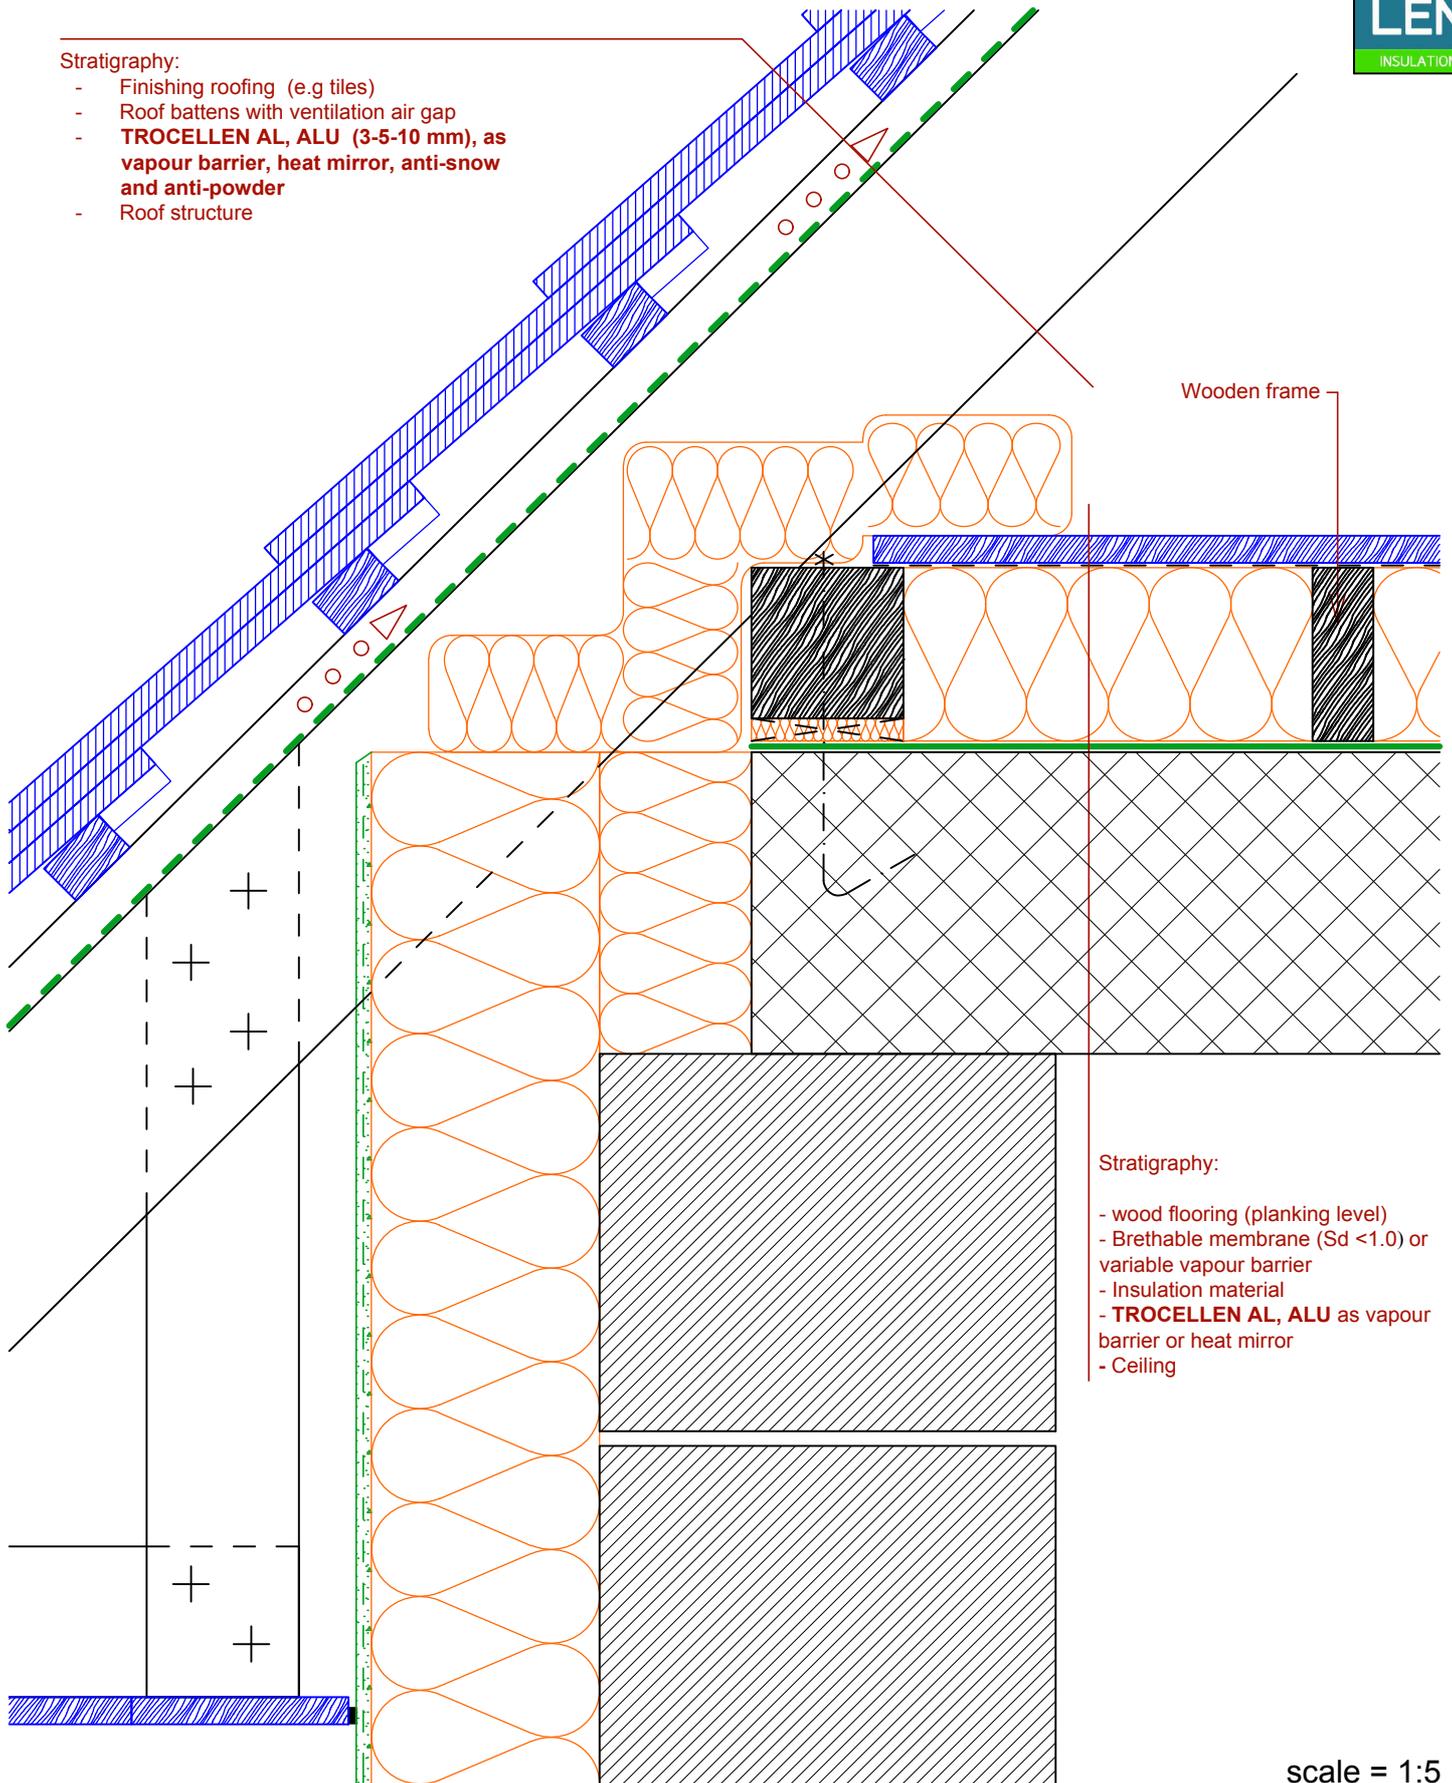

Stratigraphy:

- wood flooring (planking level)
- Breathable membrane ($S_d < 1.0$) or variable vapour barrier
- Insulation material
- **TROCELLEN AL, ALU** as vapour barrier or heat mirror
- Ceiling

scale = 1:5