


6.2 6. Thermal insulation of roof structures

6.1 Example of application for attic (non-habitable)

Stratigraphy:

- Finishing Roofing (e.g tiles)
- Roof battens with ventilation air gap
- **TROCELLEN AL, ALU (3-5-10 mm), as vapour barrier (Sd <3), heat mirror, protection for powder and snow.**
- Thermal insulation
- **TROCELLEN AL, ALU (3-5-10 mm), as vapour barrier or heat mirror**
- Plasterboard finishing layer

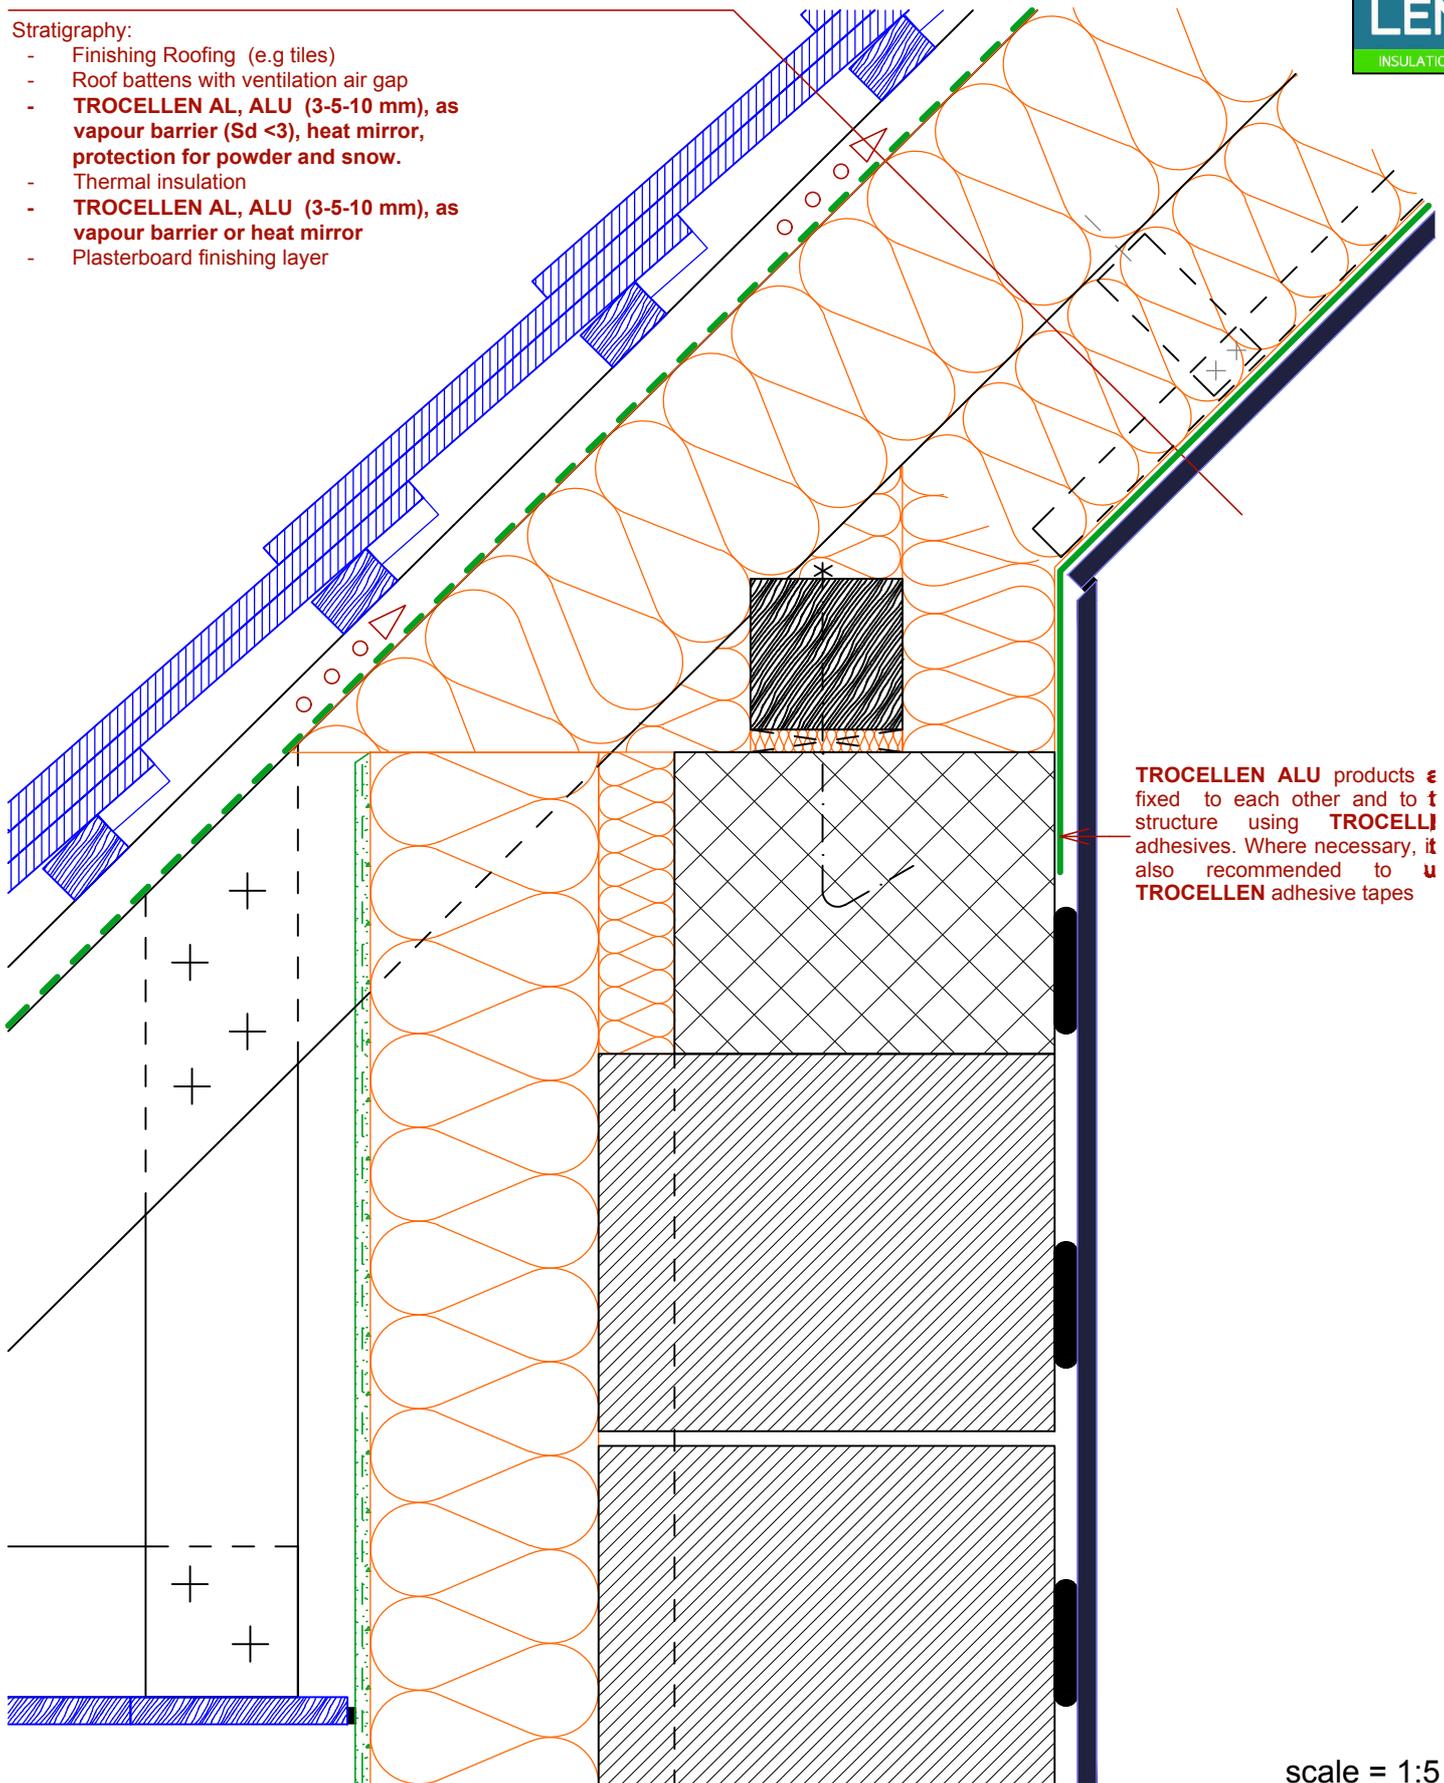

TROCELLEN ALU products are fixed to each other and to the structure using **TROCELLI** adhesives. Where necessary, it is also recommended to use **TROCELLEN** adhesive tapes

scale = 1:5